


All dimensions given are subject to verification on job site by owner, or owner's contractor. Overall preparation to size and location of all mechanicals per this design by owner/ owner's contractor. This design is protected by intellectual property laws.

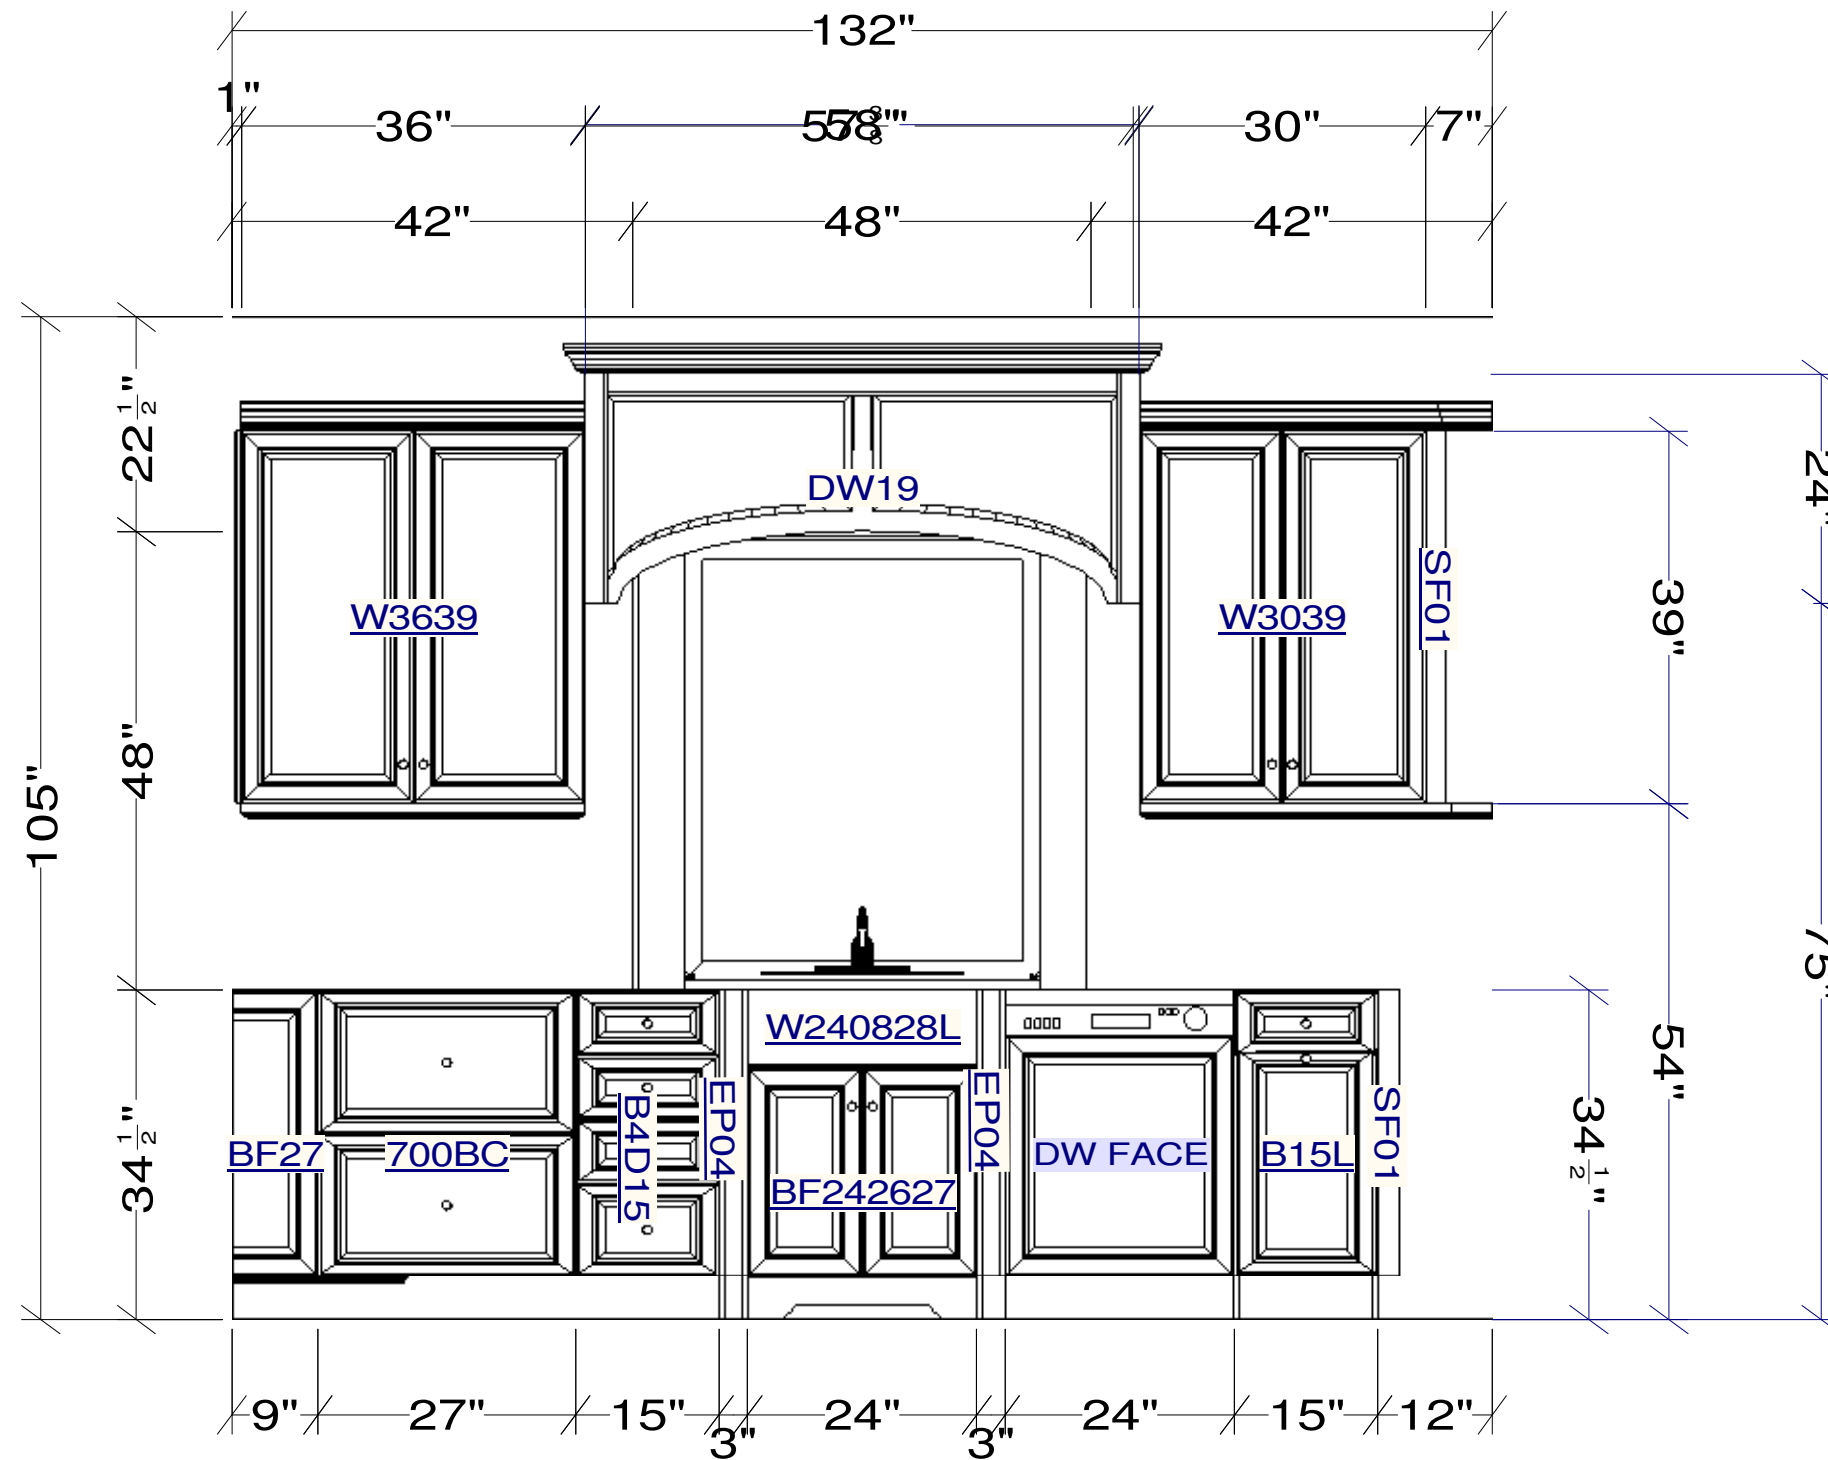

Stephen D. Wangel, Past Vice Pres
 NKBA McDonald Kitchen Distributors
 Incorp. 307 Sunrise Highway Lynbrook,
 N.Y. 11563 Tel: (516) 596-3226 (Fax)
 596-2736 Stephenwangel@msn.com

Designed: 10/5/2006
 Printed: 10/5/2006




All dimensions given are subject to verification on job site by owner, or owner's contractor. Overall preparation to size and location of all mechanicals per this design by owner/ owner's contractor. This design is protected by intellectual property laws



Stephen D. Wangel, Past Vice Pres NKBA
 McDonald Kitchen Distributors Incorp.
 307 Sunrise Highway Lynbrook, N.Y.
 11563 Tel: (516) 596-3226 (Fax) 596-2736
 Stephenwangel@msn.com

Designed: 10/5/2006
 Printed: 10/5/2006

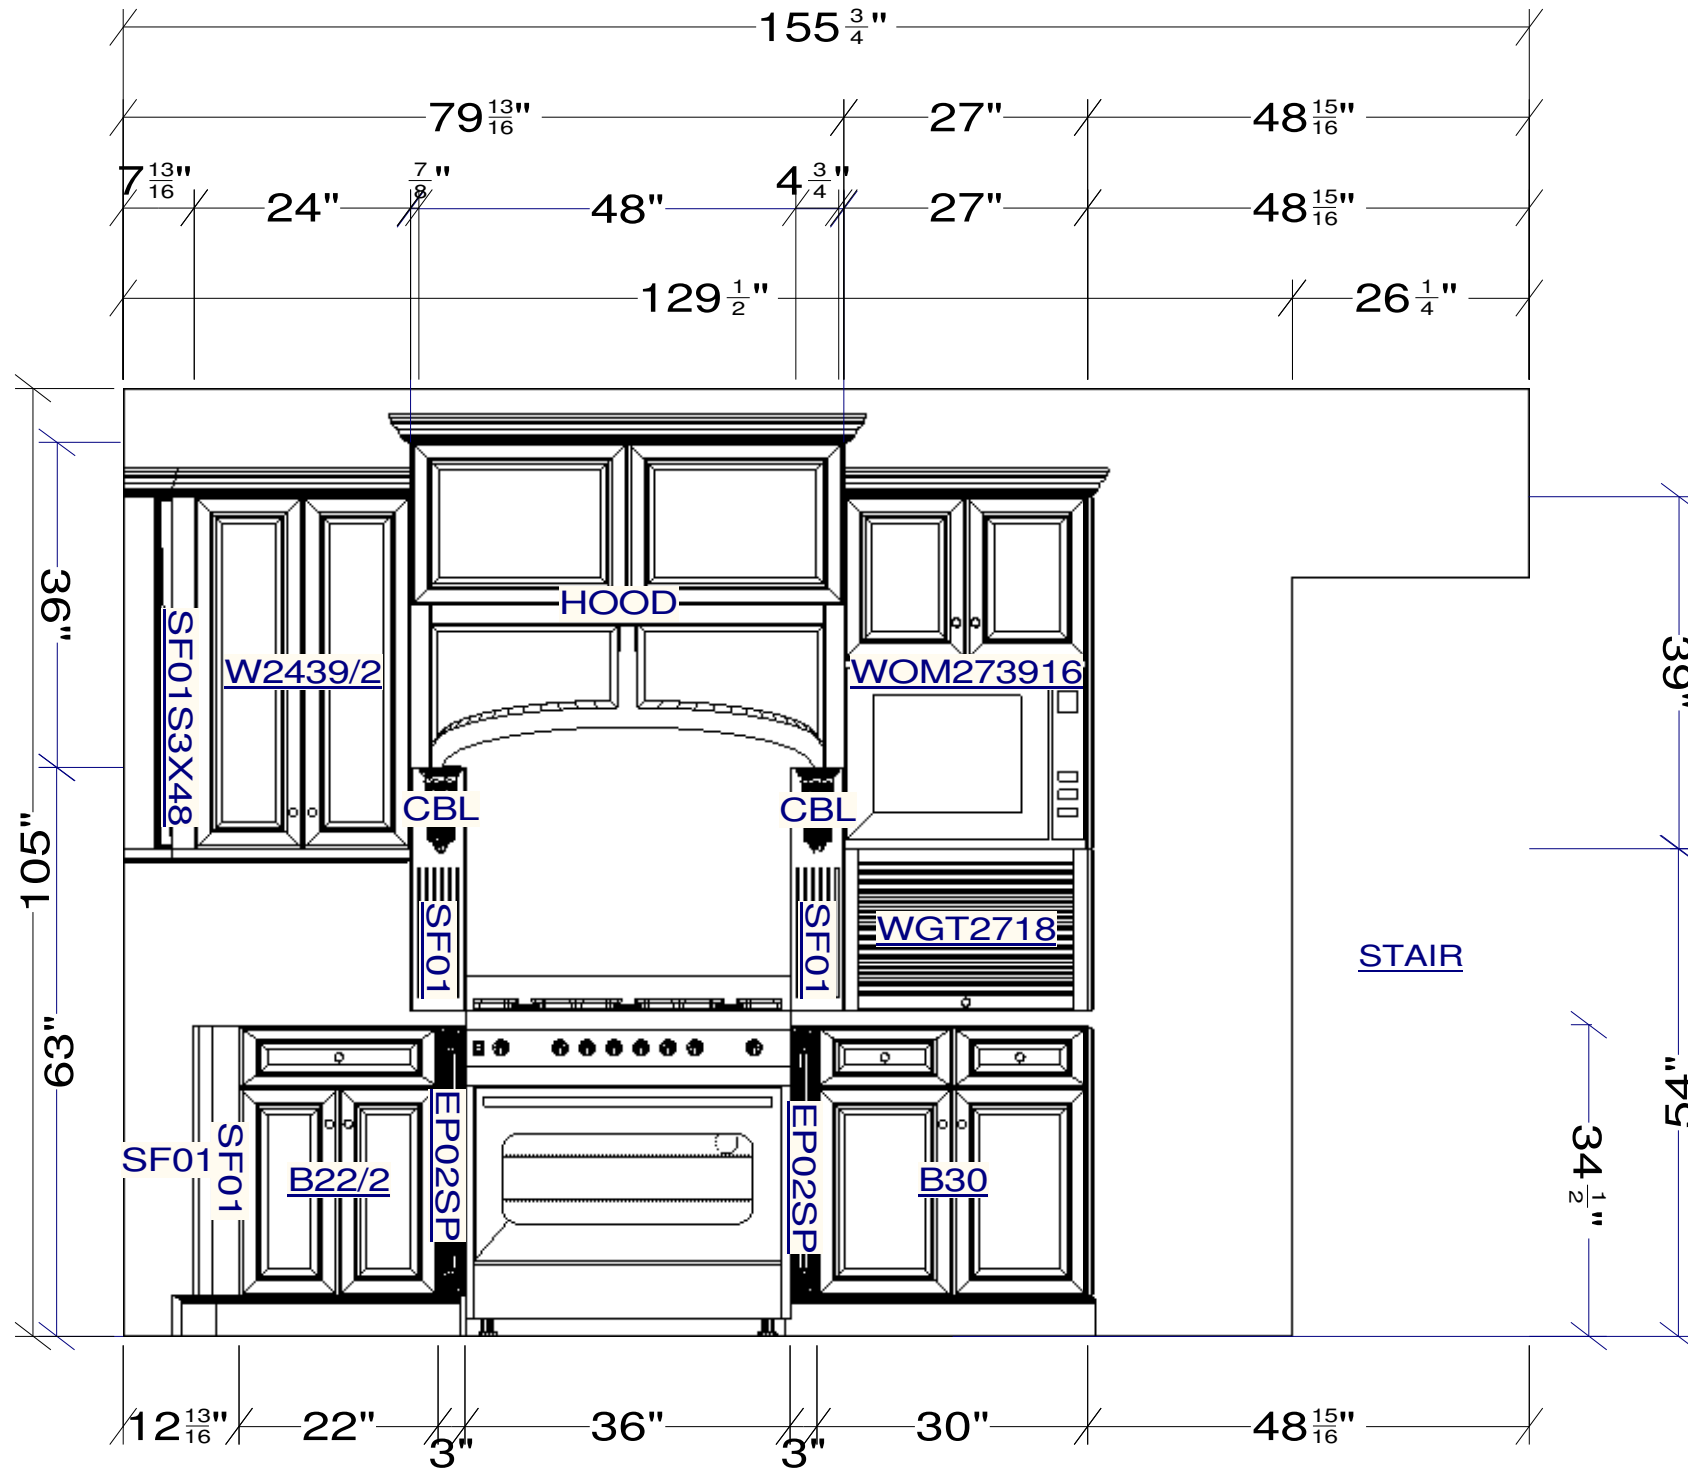


All dimensions given are subject to verification on job site by owner, or owner's contractor. Overall preparation to size and location of all mechanicals per this design by owner/ owner's contractor. This design is protected by intellectual property laws



Stephen D. Wangel, Past Vice Pres NKBA
 McDonald Kitchen Distributors Incorp.
 307 Sunrise Highway Lynbrook, N.Y.
 11563 Tel: (516) 596-3226 (Fax) 596-2736
 Stephenwangel@msn.com

Designed: 10/5/2006
 Printed: 10/5/2006

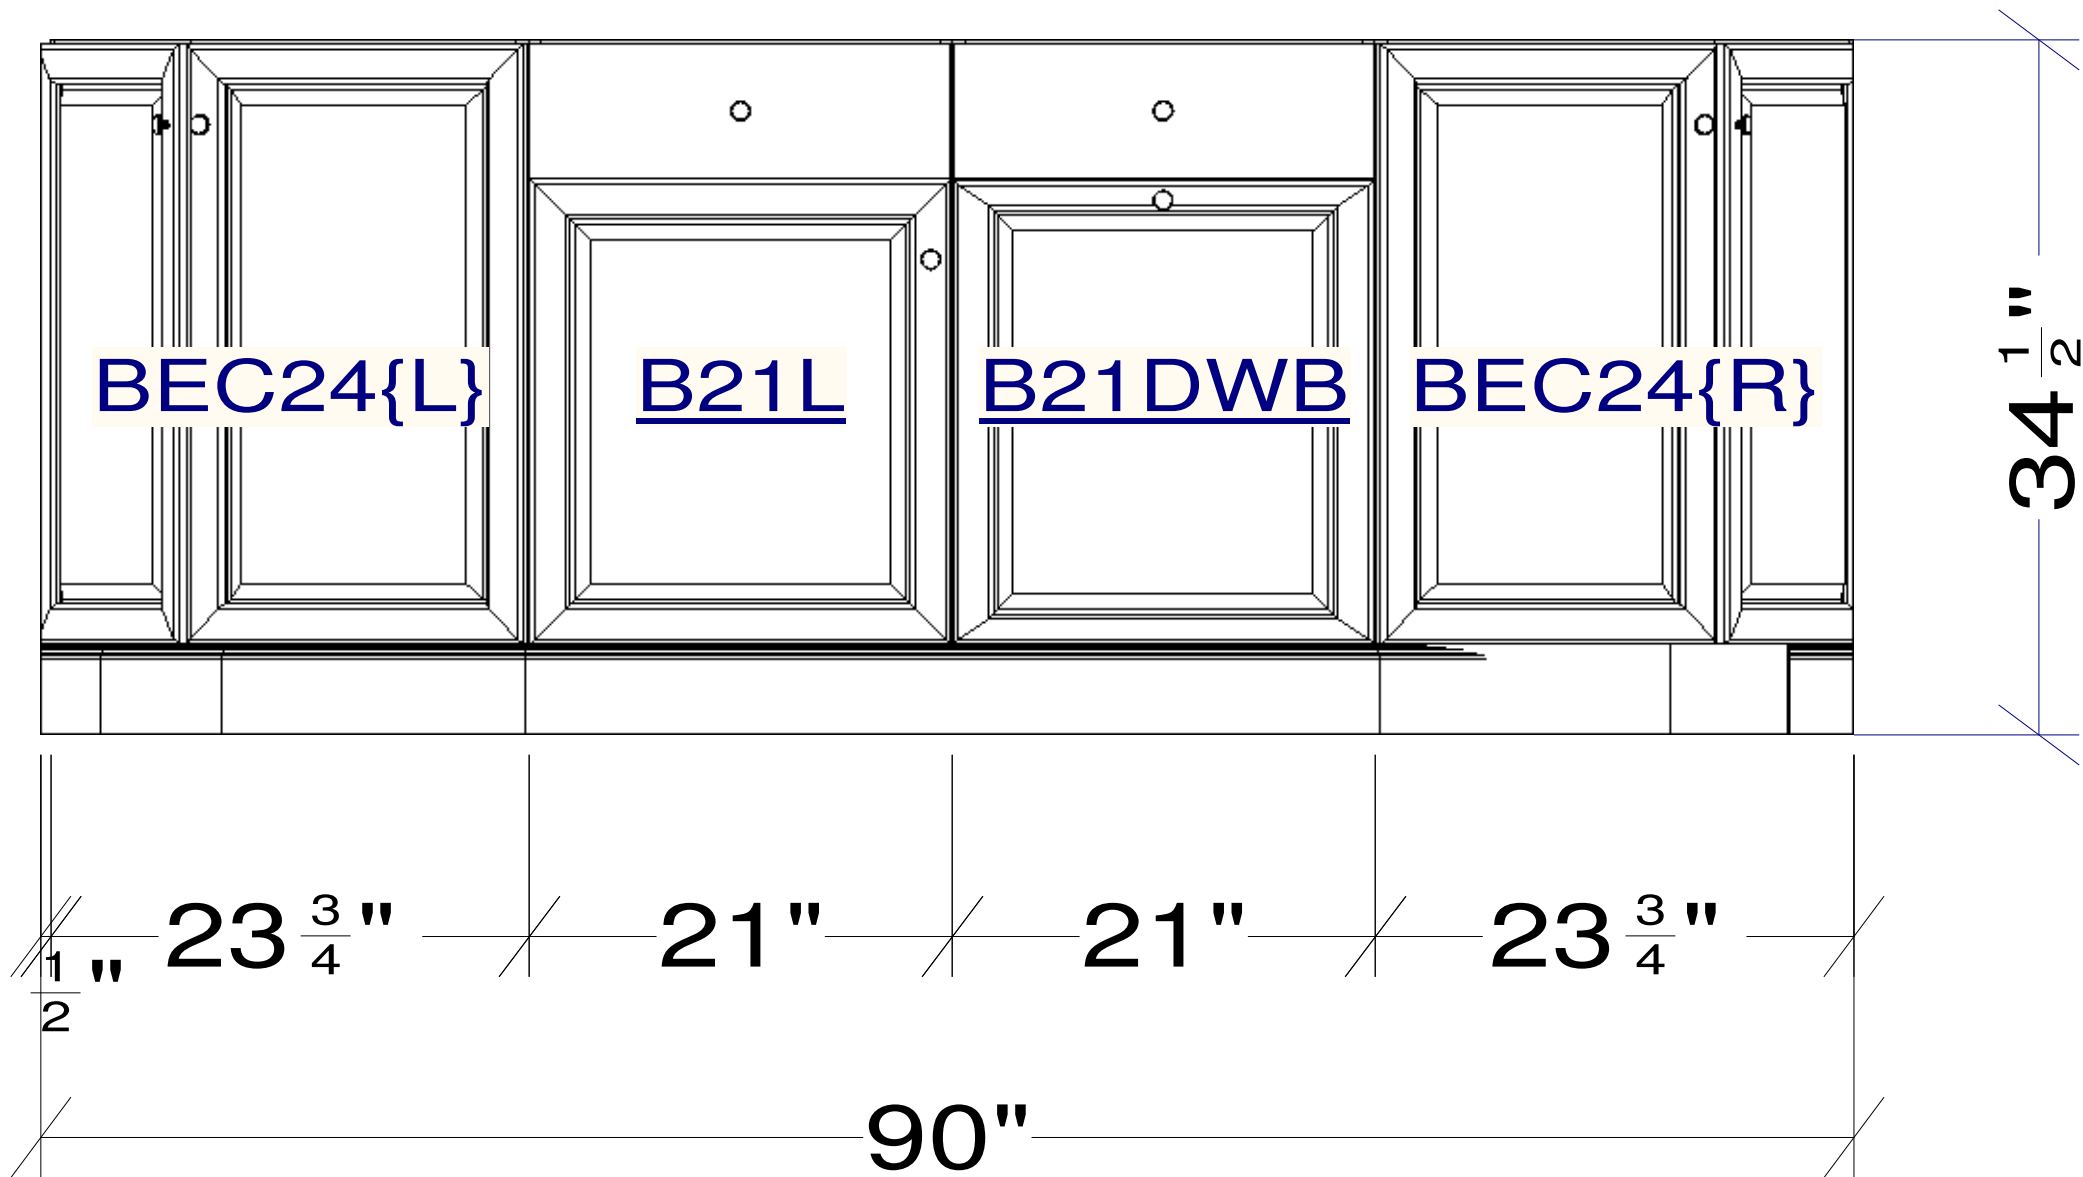


All dimensions given are subject to verification on job site by owner, or owner's contractor. Overall preparation to size and location of all mechanicals per this design by owner/ owner's contractor. This design is protected by intellectual property laws



Stephen D. Wangel, Past Vice Pres NKBA
 McDonald Kitchen Distributors Incorp.
 307 Sunrise Highway Lynbrook, N.Y.
 11563 Tel: (516) 596-3226 (Fax) 596-2736
 Stephenwangel@msn.com

Designed: 10/5/2006
 Printed: 10/5/2006

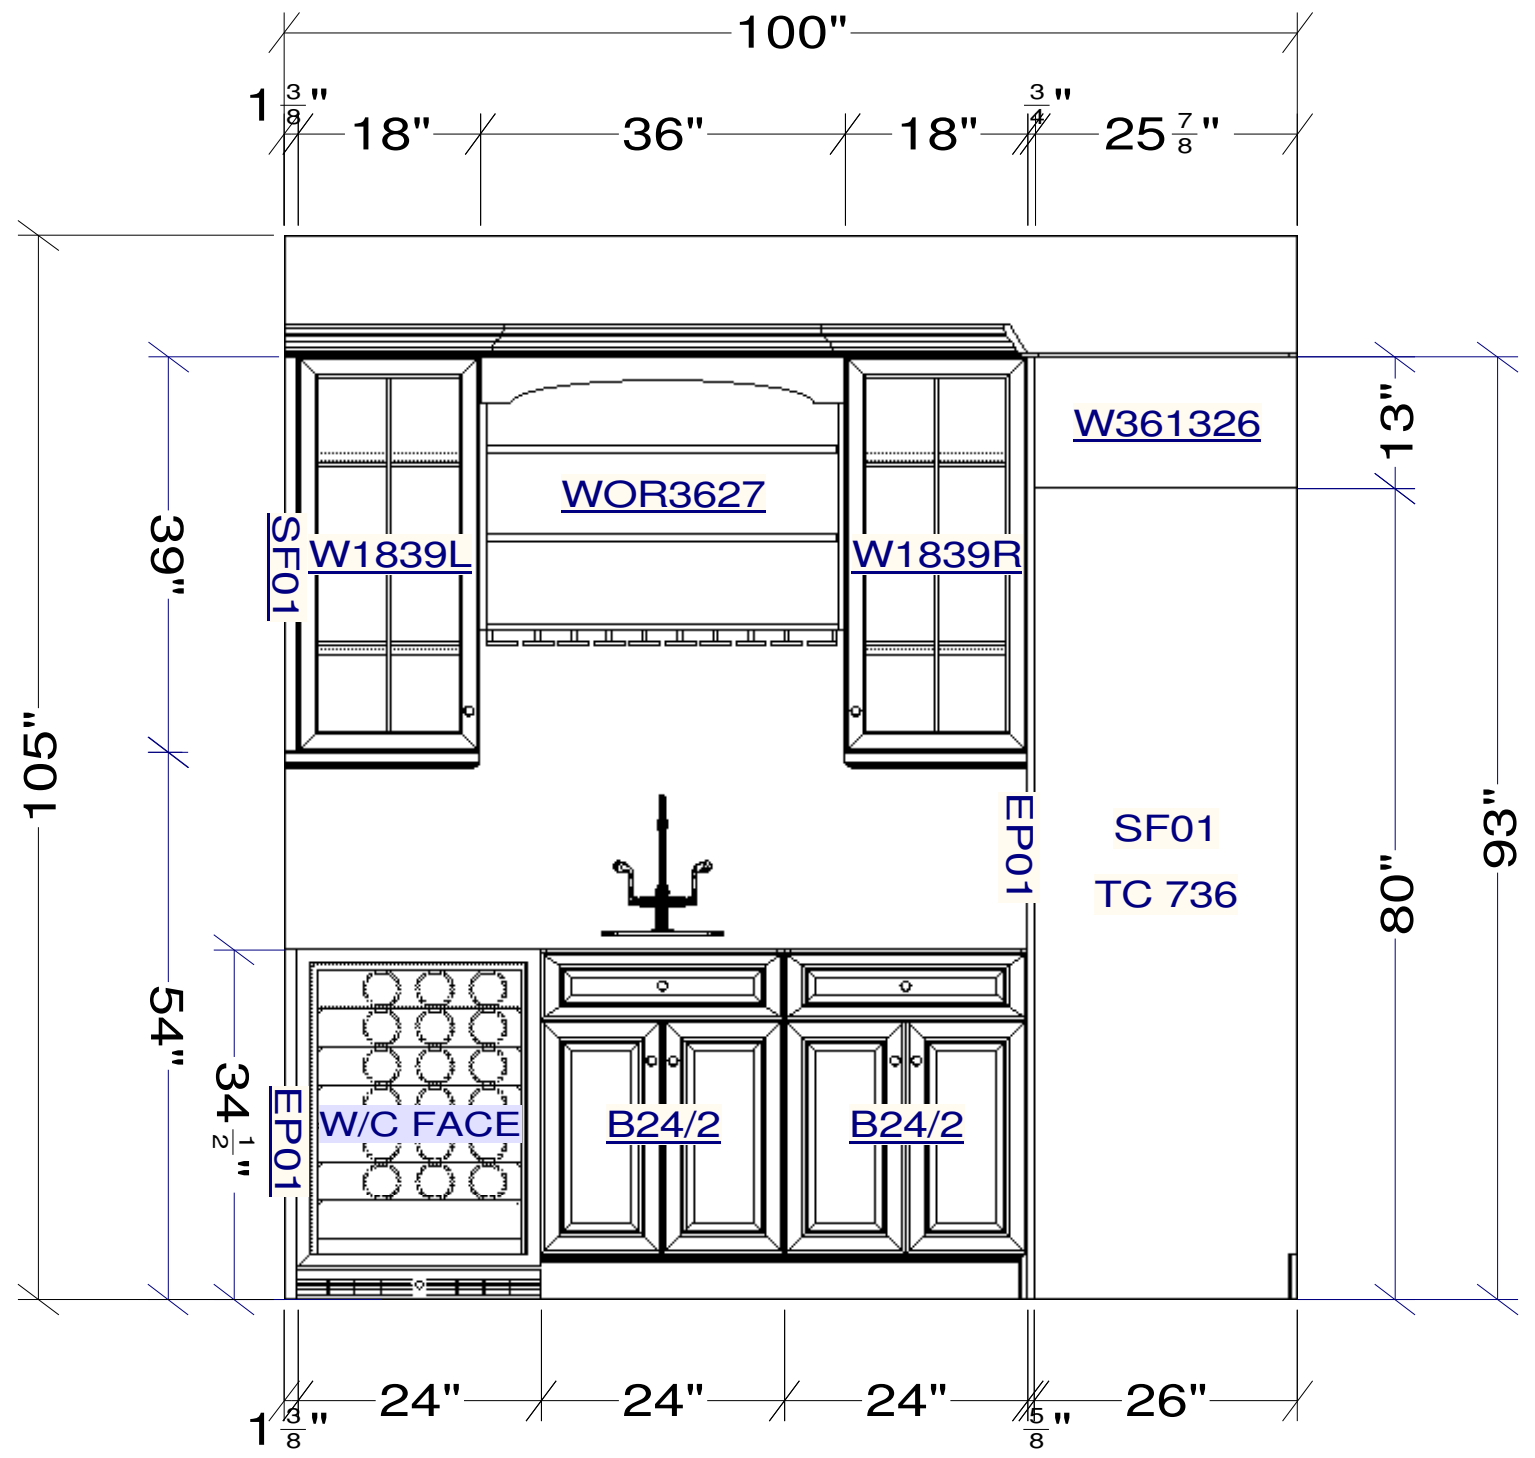


All dimensions given are subject to verification on job site by owner, or owner's contractor. Overall preparation to size and location of all mechanicals per this design by owner/ owner's contractor. This design is protected by intellectual property laws



Stephen D. Wangel, Past Vice Pres NKBA
 McDonald Kitchen Distributors Incorp.
 307 Sunrise Highway Lynbrook, N.Y.
 11563 Tel: (516) 596-3226 (Fax) 596-2736
 Stephenwangel@msn.com

Designed: 10/5/2006
 Printed: 10/5/2006

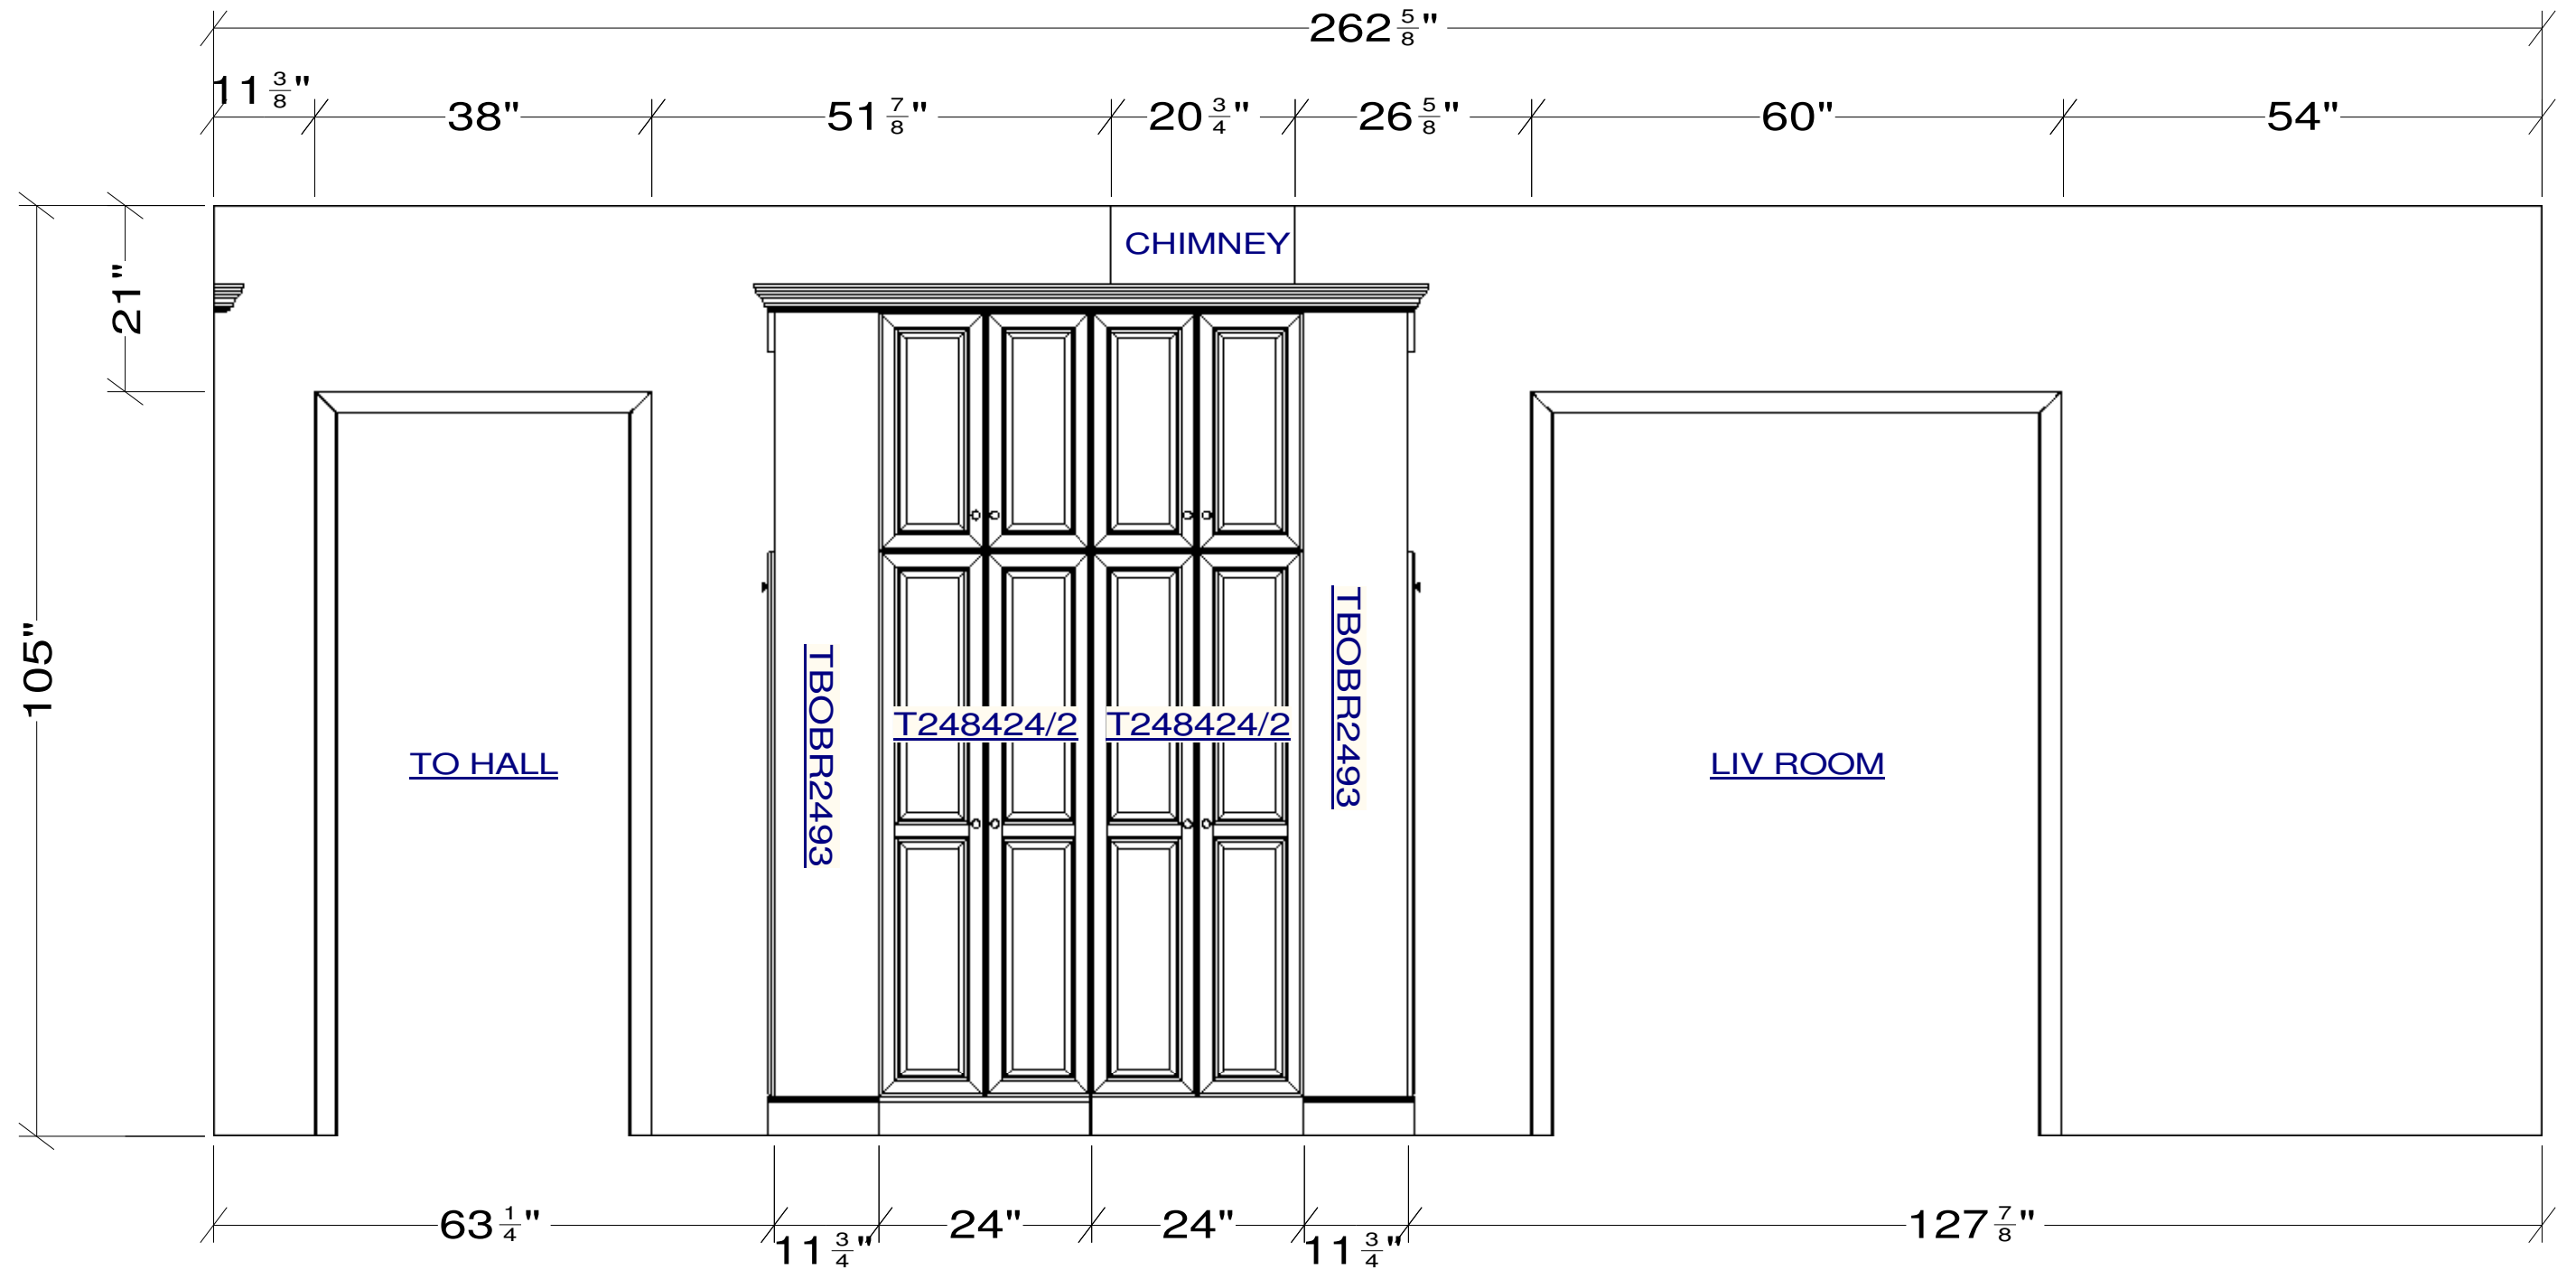

All dimensions given are subject to verification on job site by owner, or owner's contractor. Overall preparation to size and location of all mechanicals per this design by owner/ owner's contractor. This design is protected by intellectual property laws



Stephen D. Wangel, Past Vice Pres NKBA
 McDonald Kitchen Distributors Incorp.
 307 Sunrise Highway Lynbrook, N.Y.
 11563 Tel: (516) 596-3226 (Fax) 596-2736
 Stephenwangel@msn.com

Designed: 10/5/2006
 Printed: 10/5/2006

VAN SLUYK 4 OCT 2006

EI 5

Drawing #: 1




Stephen D. Wangel, Past Vice Pres NKBA
McDonald Kitchen Distributors Incorp.
307 Sunrise Highway Lynbrook, N.Y.
11563 Tel: (516) 596-3226 (Fax) 596-2736
Stephenwangel@msn.com



Designed: 10/5/2006
Printed: 10/5/2006

VAN SLUYK 4 OCT 2006


VAN SLUYK 4 OCT 2006 Drawing #: 1

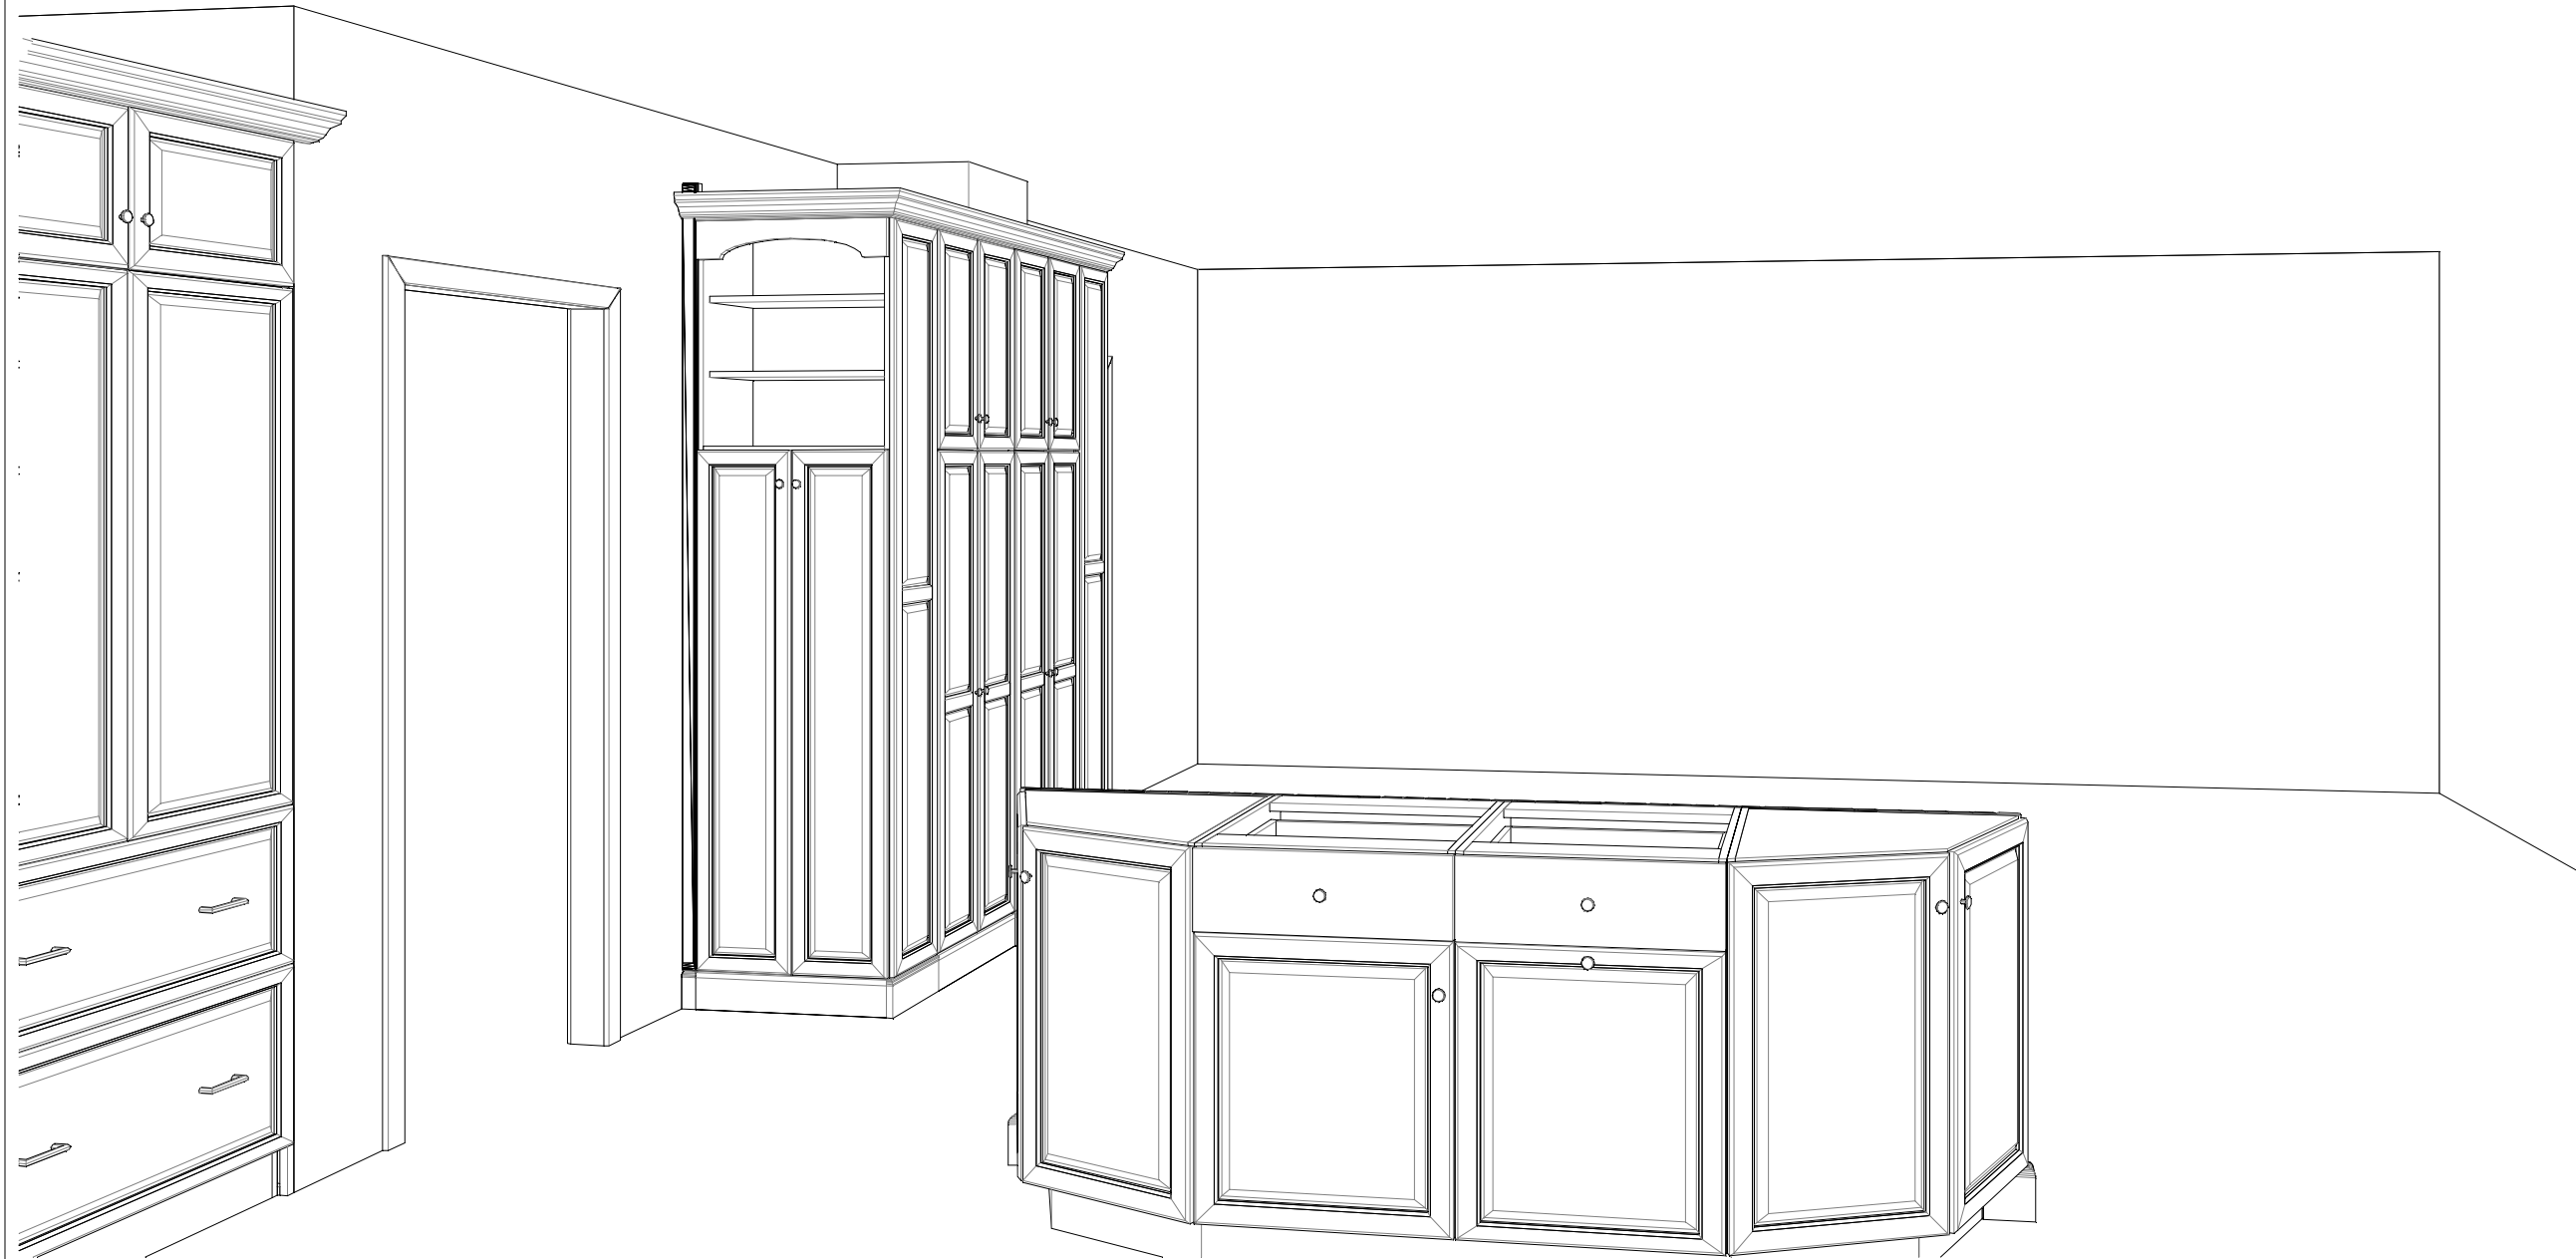

Stephen D. Wangel, Past Vice Pres NKBA
McDonald Kitchen Distributors Incorp.
307 Sunrise Highway Lynbrook, N.Y.
11563 Tel: (516) 596-3226 (Fax) 596-2736
Stephenwangel@msn.com



Designed: 10/5/2006
Printed: 10/5/2006

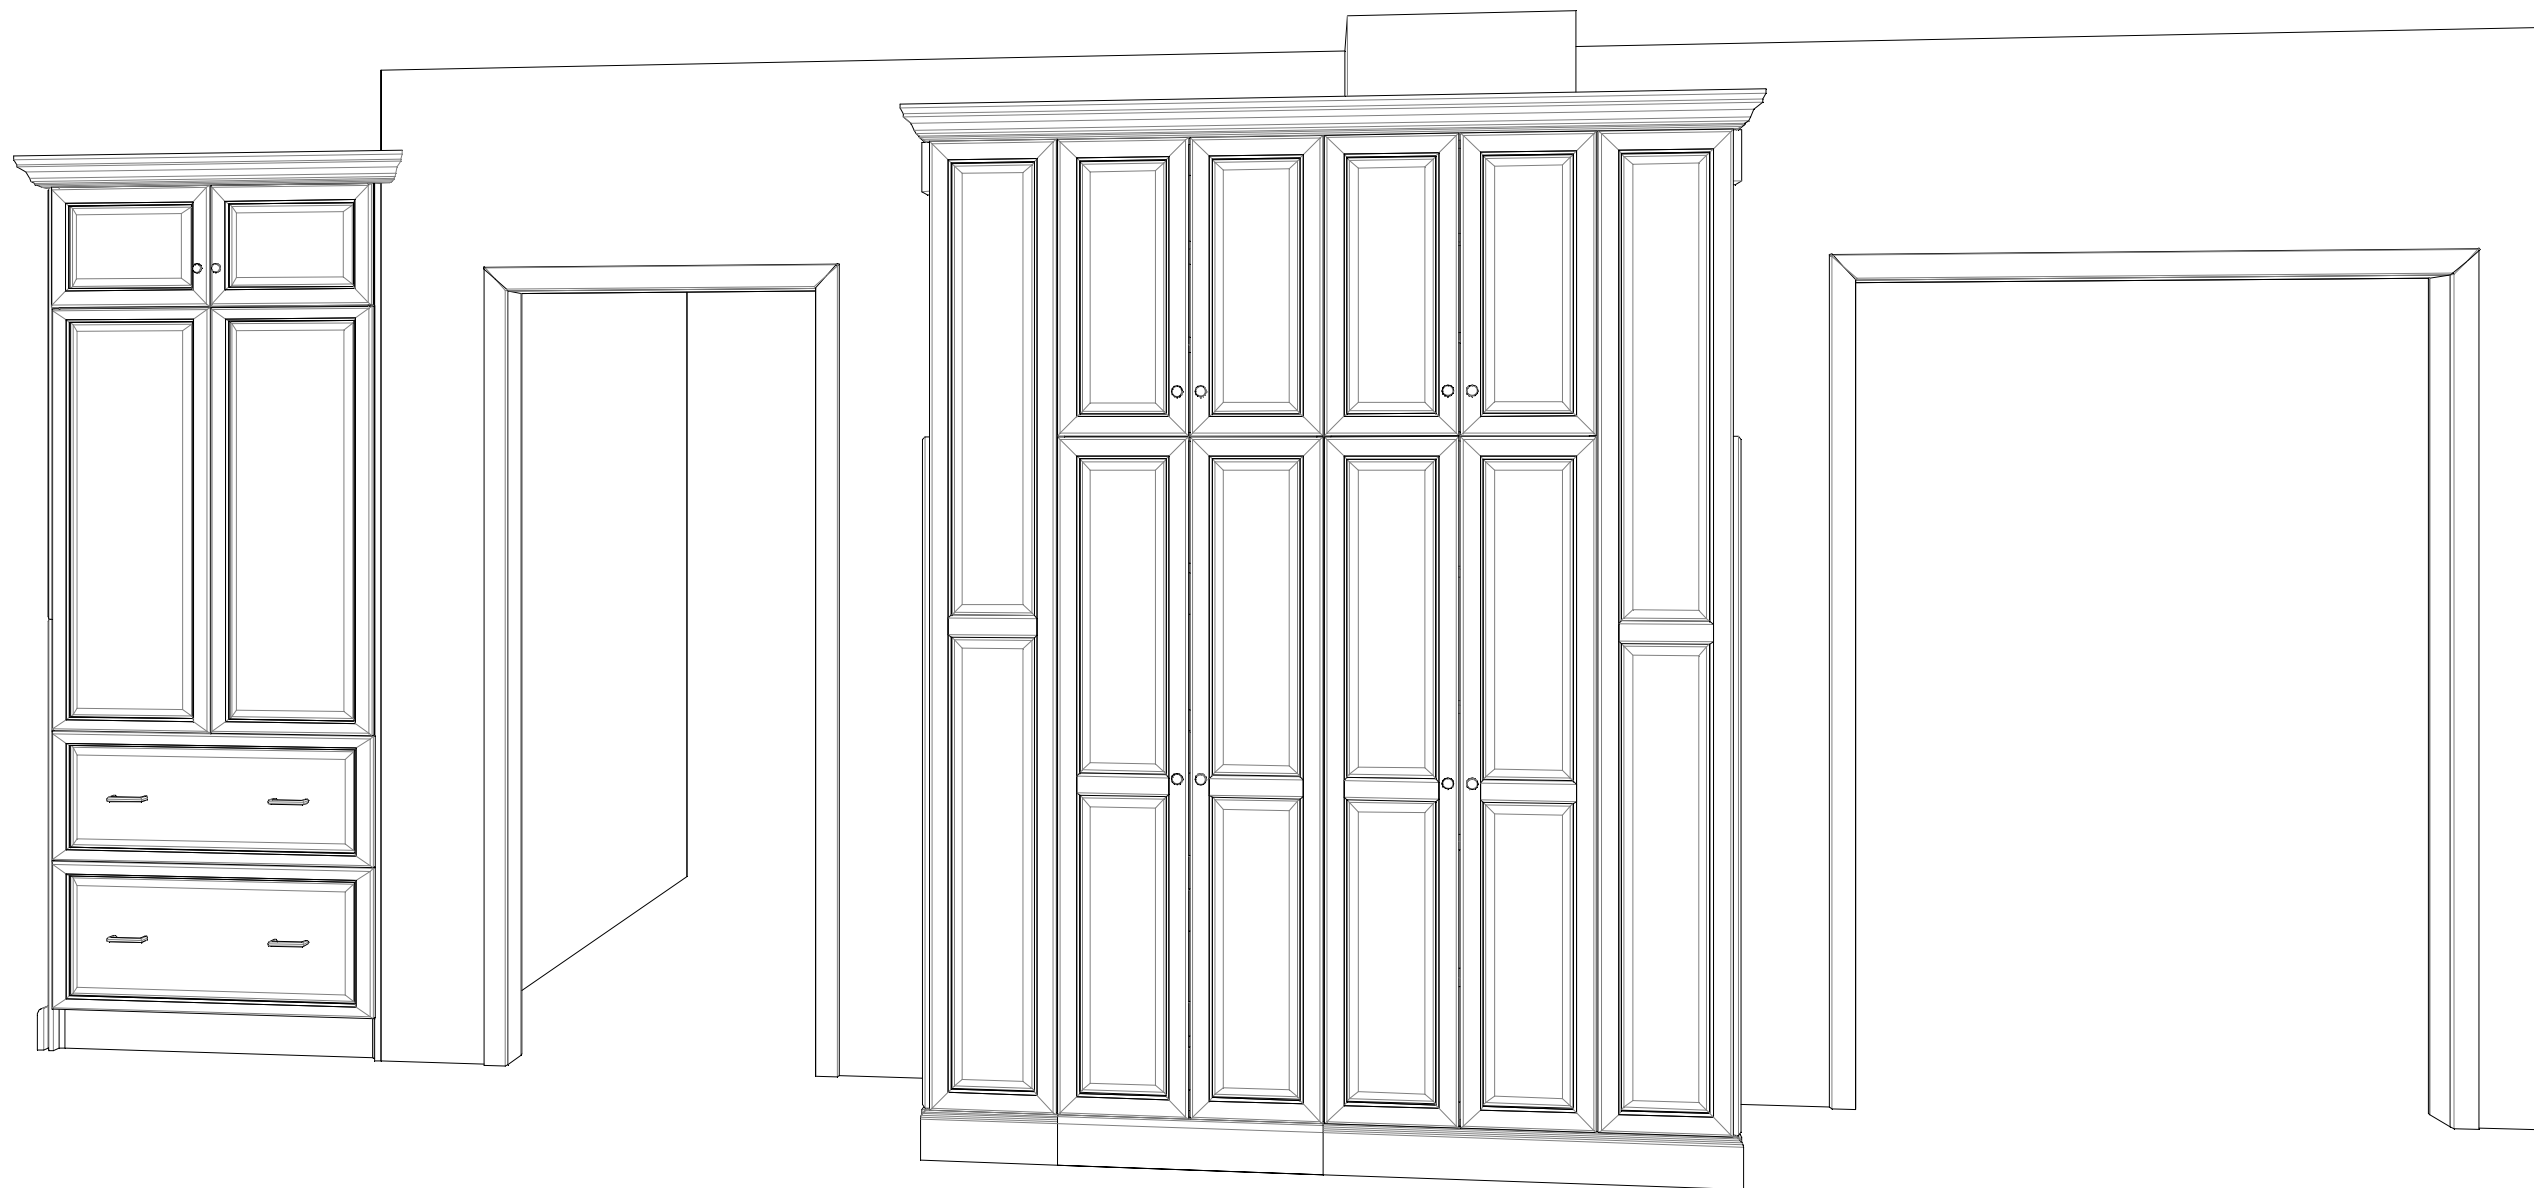

Stephen D. Wangel, Past Vice Pres NKBA
McDonald Kitchen Distributors Incorp.
307 Sunrise Highway Lynbrook, N.Y.
11563 Tel: (516) 596-3226 (Fax) 596-2736
Stephenwangel@msn.com



Designed: 10/5/2006
Printed: 10/5/2006




Stephen D. Wangel, Past Vice Pres NKBA
McDonald Kitchen Distributors Incorp.
307 Sunrise Highway Lynbrook, N.Y.
11563 Tel: (516) 596-3226 (Fax) 596-2736
Stephenwangel@msn.com



Designed: 10/5/2006
Printed: 10/5/2006

VAN SLUYK 4 OCT 2006

VAN SLUYK 4 OCT 2006 Drawing #: 1

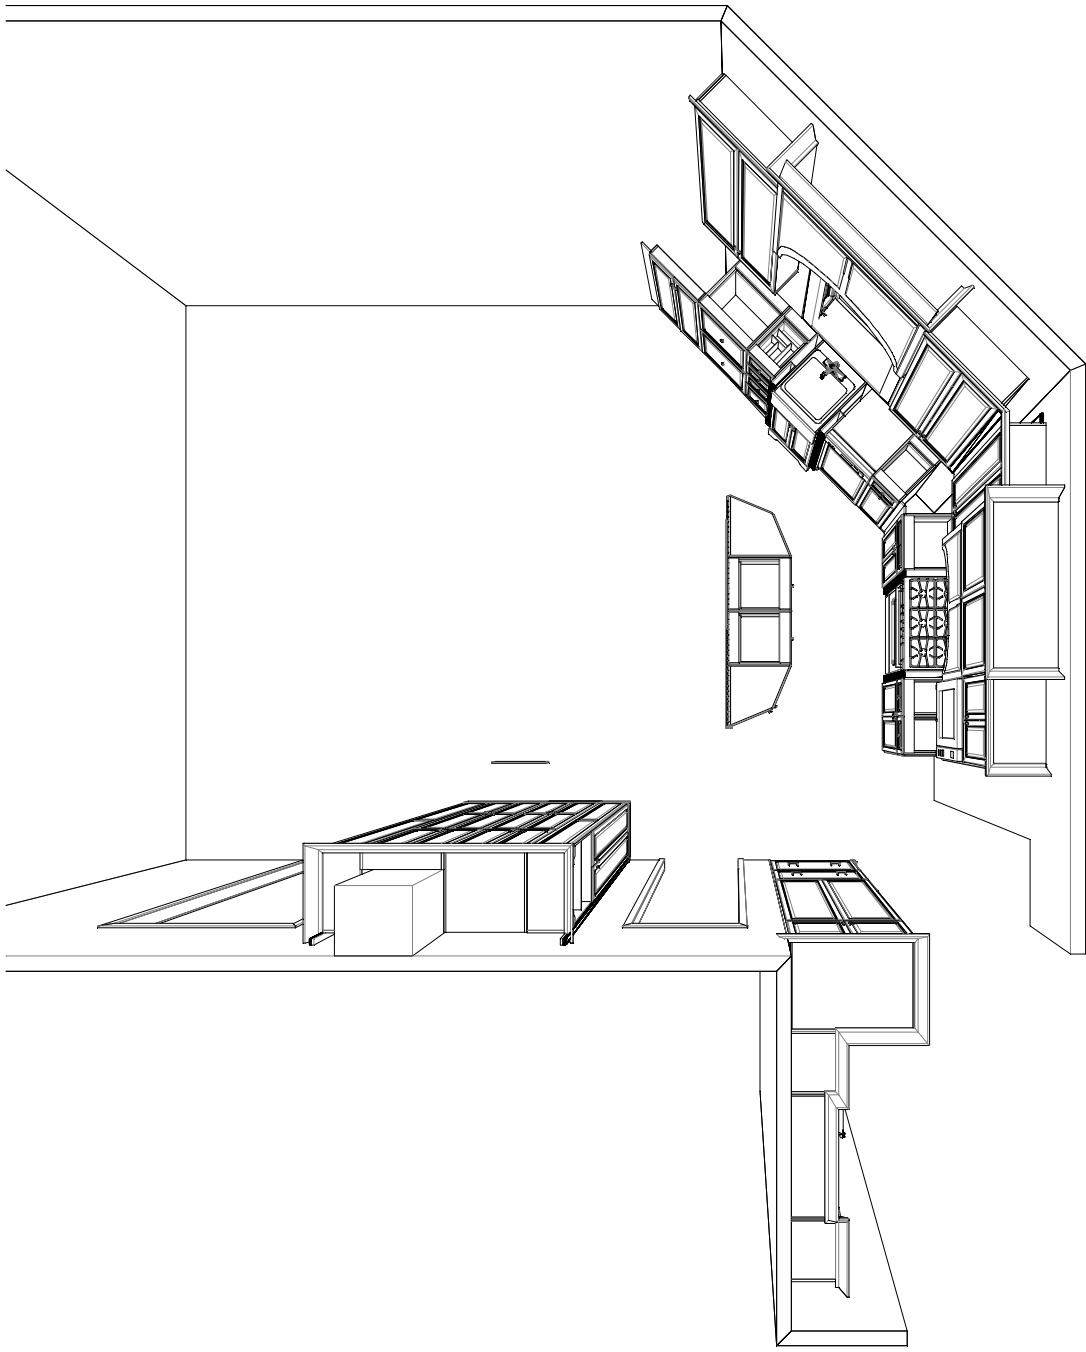

Stephen D. Wangel, Past Vice Pres
NKBA McDonald Kitchen Distributors
Incorp. 307 Sunrise Highway Lynbrook,
N.Y. 11563 Tel: (516) 596-3226 (Fax)
596-2736 Stephenwangel@msn.com



Designed: 10/5/2006
Printed: 10/5/2006